
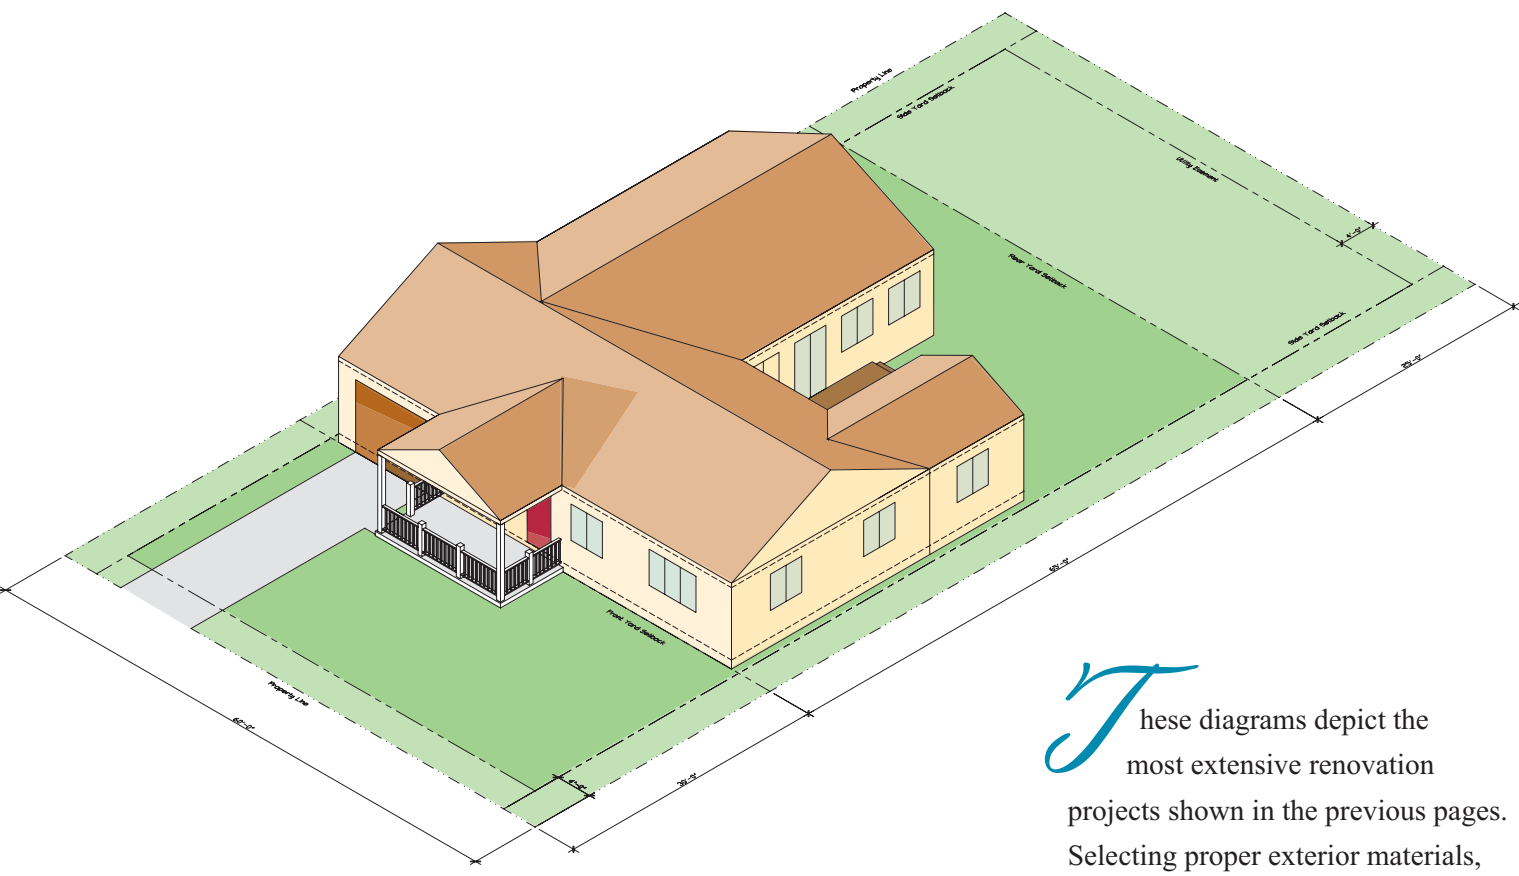


RANCH

FC01


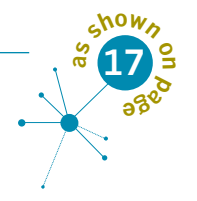


RANCH STYLE
1/8" = 1'-0"

These diagrams depict the most extensive renovation projects shown in the previous pages. Selecting proper exterior materials, windows, doors, and details, proper landscaping and paint colors will complete the picture for your renovated home in an existing post-WWII neighborhood — one that you can be proud of and enjoy with family, friends and neighbors for an entire lifetime.

TWO STORY

FC02

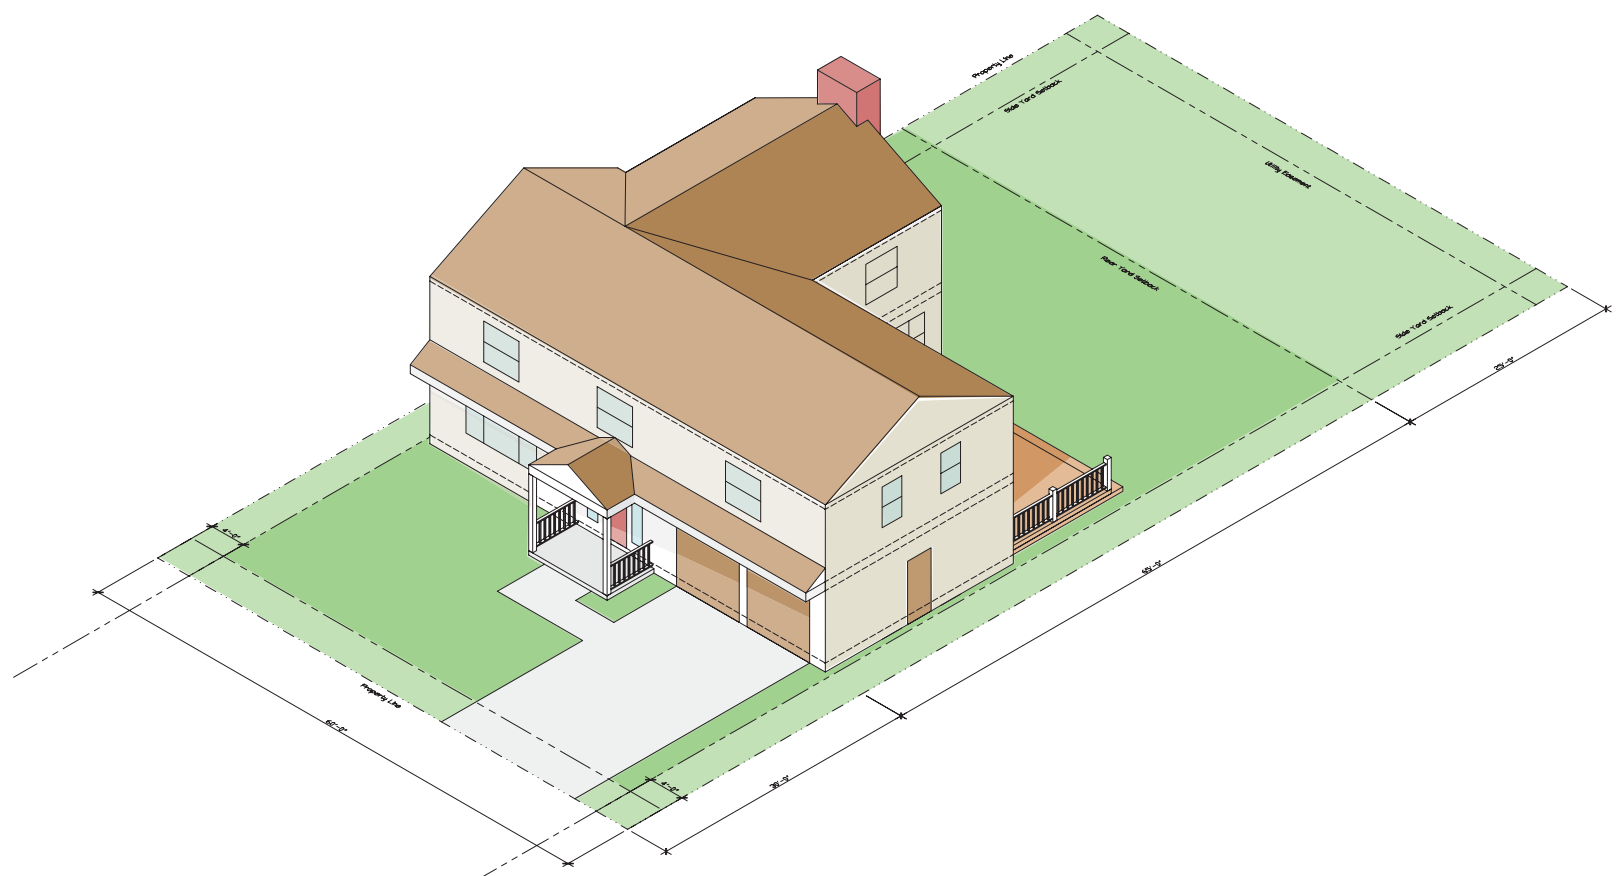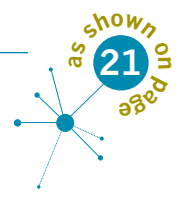


2 STORY STYLE
1/8" = 1'-0"

CAPE COD

FC03

as shown on page **25**

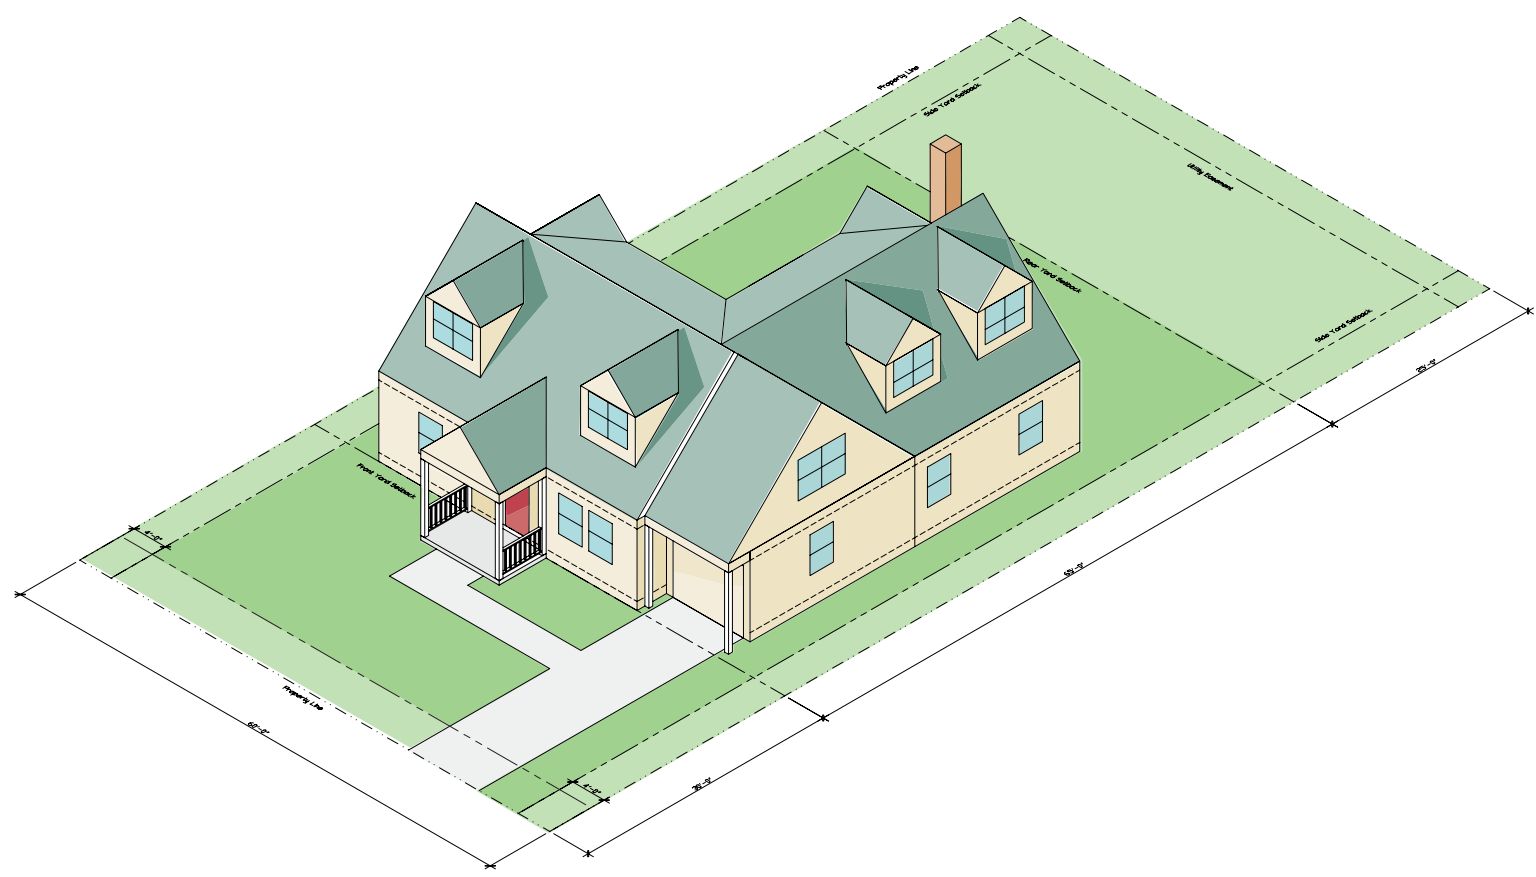

CAPE COD COTTAGE
 3/16" = 1'-0"

SPLIT LEVEL

FC04

as shown on page **29**



SPLIT LEVEL
 3/16" = 1'-0"