



STREAM BUFFER PLAN SOMEPLACE P.U.D.

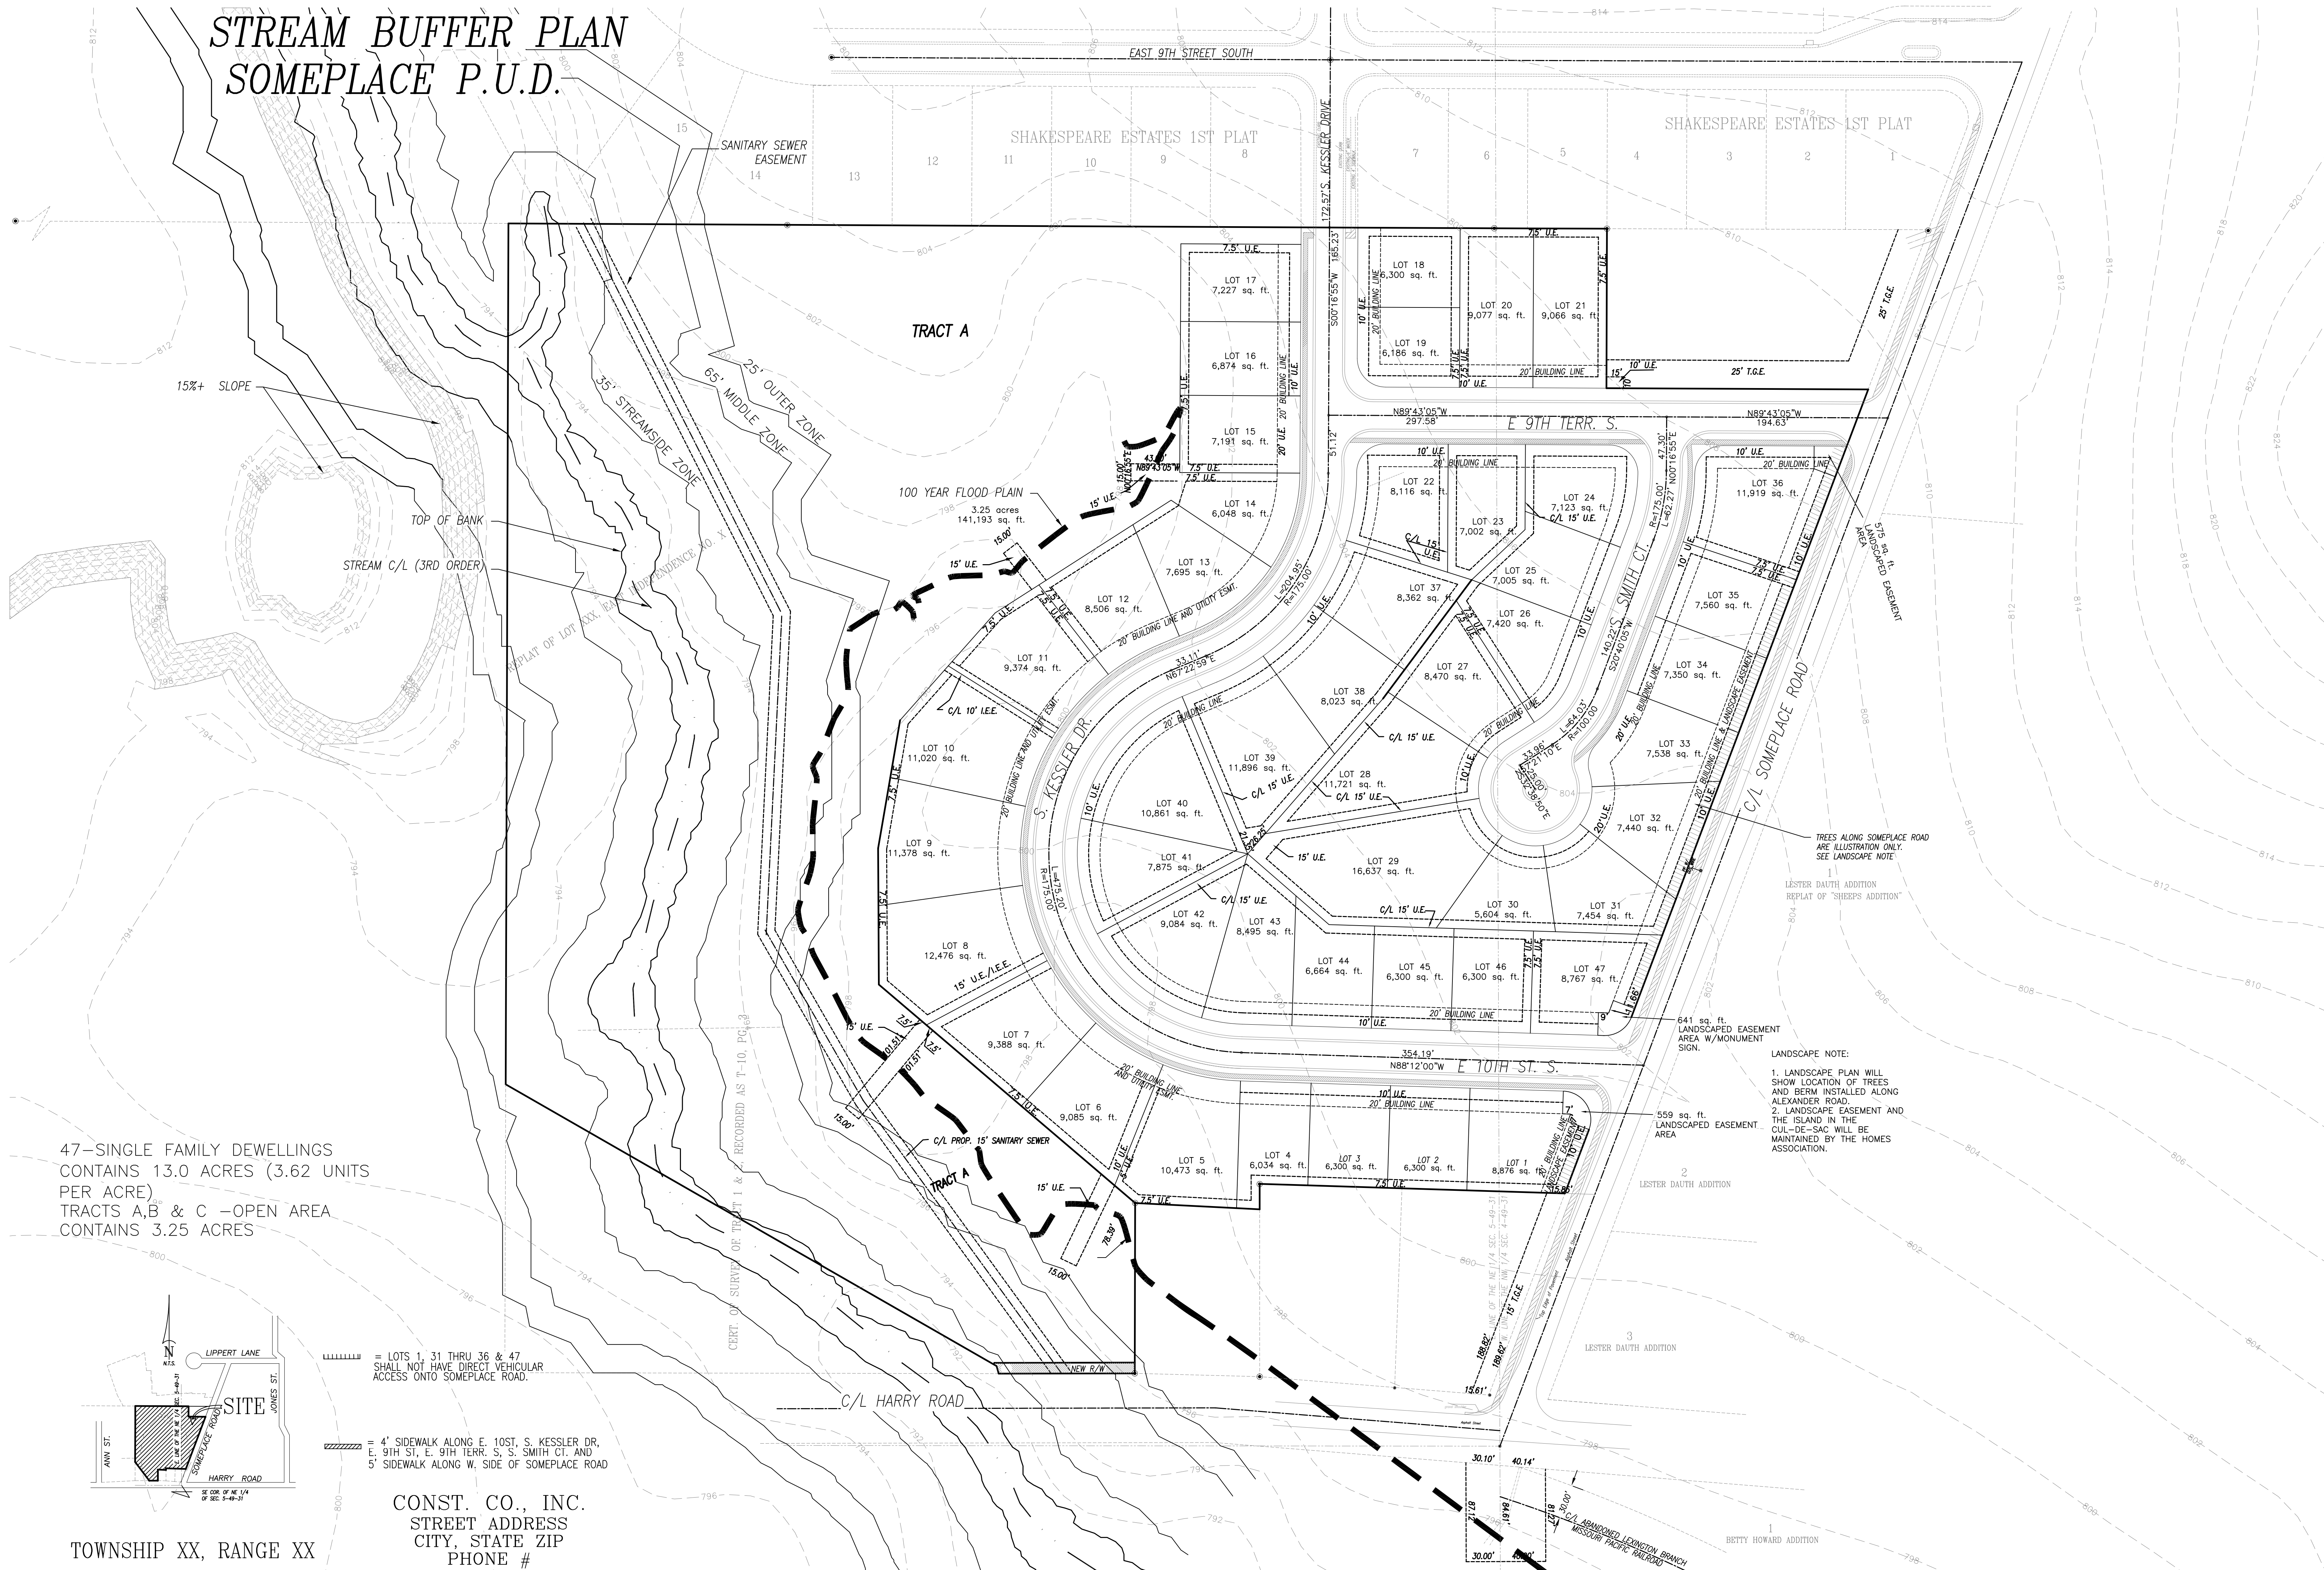

47-SINGLE FAMILY DEWELLINGS
CONTAINS 13.0 ACRES (3.62 UNITS
PER ACRE)
TRACTS A,B & C - OPEN AREA
CONTAINS 3.25 ACRES

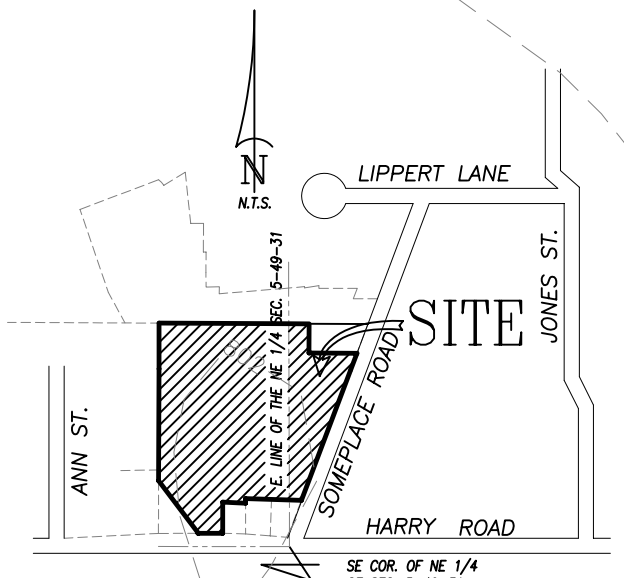

- ▬ = LOTS 1, 31 THRU 36 & 47
SHALL NOT HAVE DIRECT VEHICULAR
ACCESS ONTO SOMEPLACE ROAD.
- ▬▬▬ = 4' SIDEWALK ALONG E. 10ST, S. KESSLER DR,
E. 9TH ST, E. 9TH TERR, S, S. SMITH CT. AND
5' SIDEWALK ALONG W. SIDE OF SOMEPLACE ROAD

LANDSCAPE NOTE:
1. LANDSCAPE PLAN WILL
SHOW LOCATION OF TREES
AND BERM INSTALLED ALONG
ALEXANDER ROAD.
2. LANDSCAPE EASEMENT AND
THE ISLAND IN THE
CUL-DE-SAC WILL BE
MAINTAINED BY THE HOMES
ASSOCIATION.

CONST. CO., INC.
STREET ADDRESS
CITY, STATE ZIP
PHONE #

TOWNSHIP XX, RANGE XX